




1 WEST ELEVATION
SCALE 1 : 200

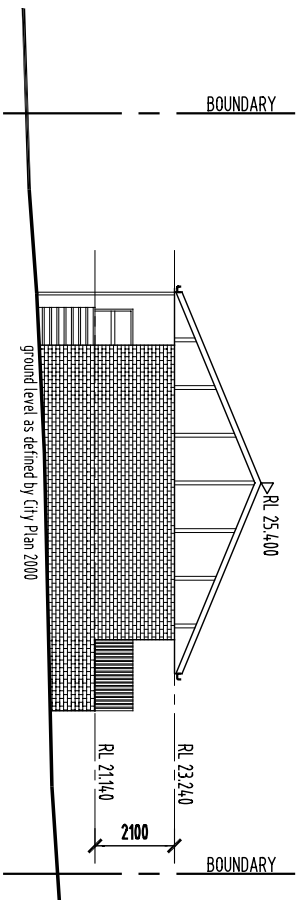

2 NORTH ELEVATION
SCALE 1 : 200

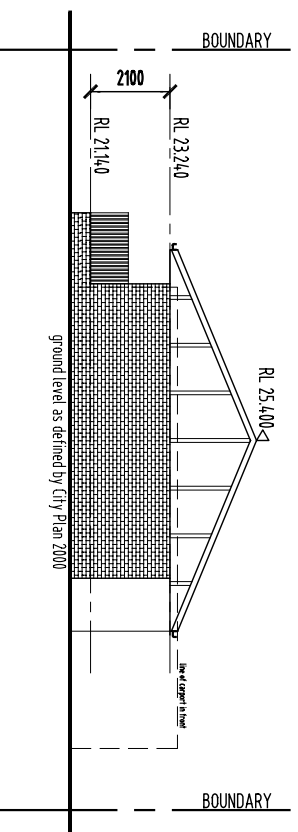

3 SOUTH ELEVATION
SCALE 1 : 200

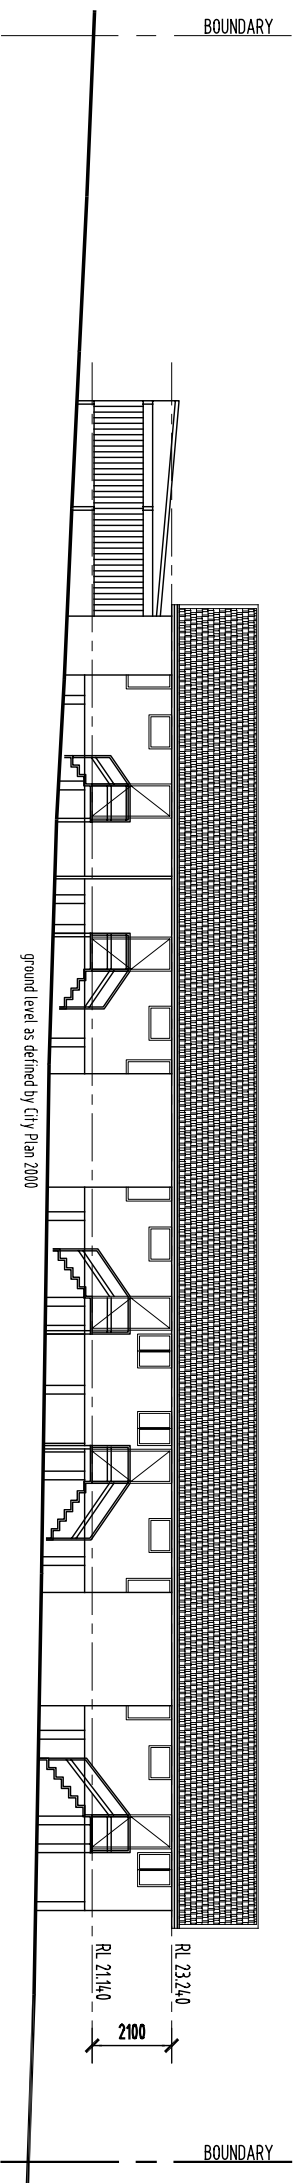

4 EAST ELEVATION
SCALE 1 : 200