


1 WEST ELEVATION
SCALE 1 : 200

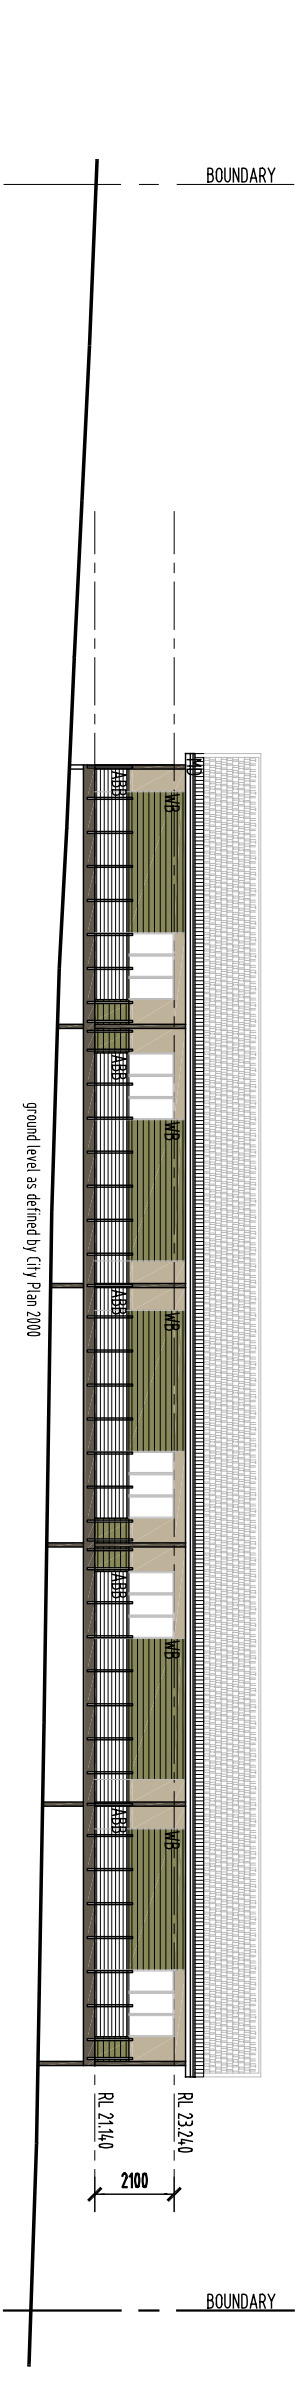

4 EAST ELEVATION
SCALE 1 : 200

LEGEND	
ABB	ALUMINIUM BATTENED BALUSTRADE
CFCA	COMPRESSED FIBRE CEMENT AWNING
G	GLAZING
MD	METAL DECK CLADDING
RB	RENDERED BRICKWORK
RBFC	RANDOM BATTENED FIBRE CEMENT
TS	TIMBER SCREENING
WB	WEATHERBOARD