




CHESTER ROAD UNITS

DEVELOPMENT APPLICATION

EXISTING SITE/ROOF PLAN

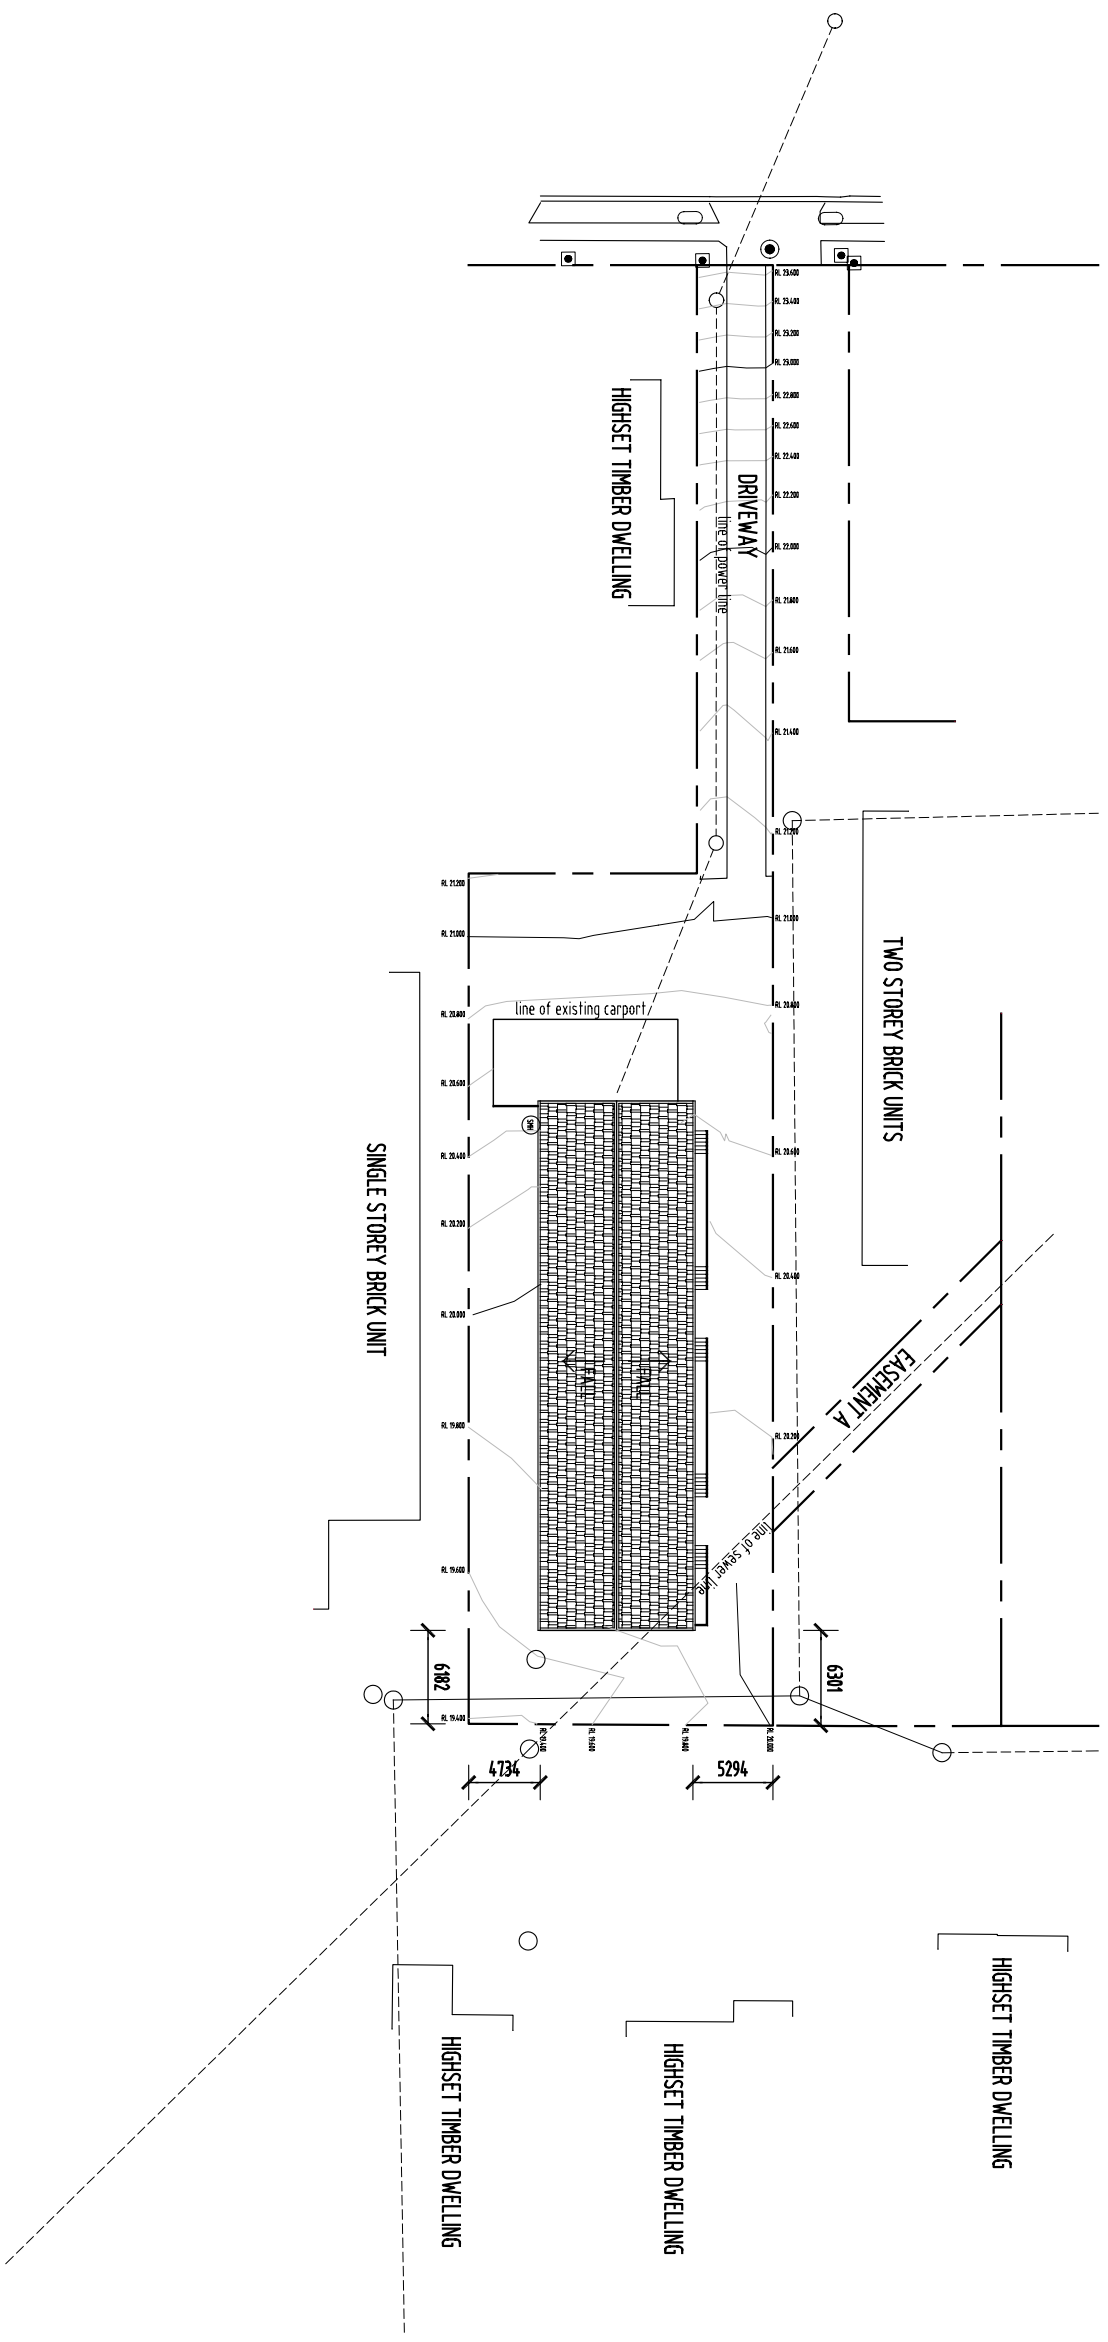

07-058 | DA 011
revision: D
date: 5 February 2008
scale: 1:500