


property boundary

property boundary

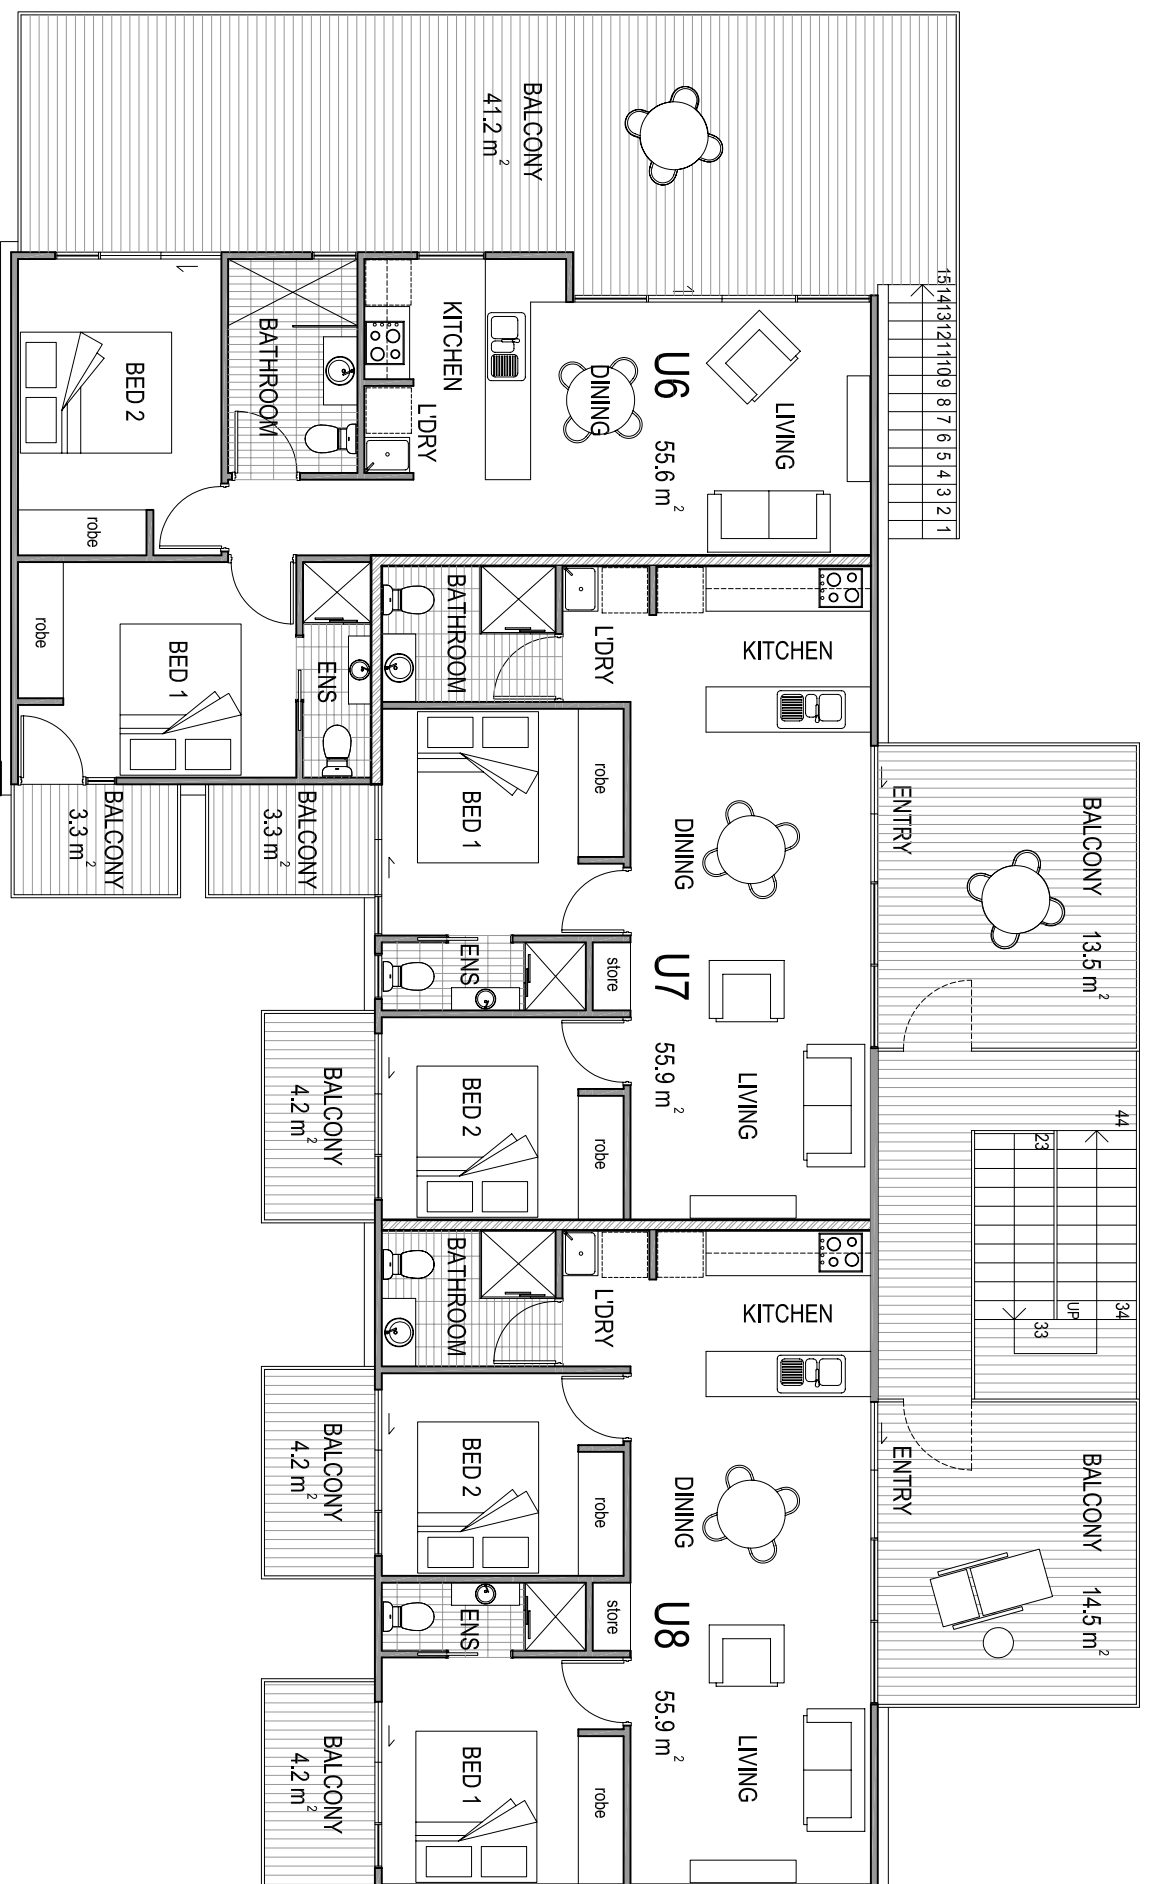


property boundary

1

PROPOSED SECOND FLOOR PLAN

1:100 @ A3

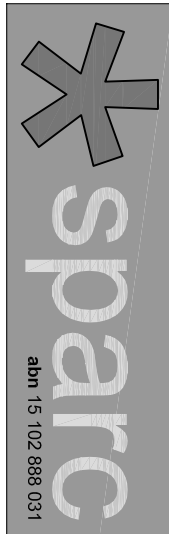

230 Lutwiche road
po box 2056
windsor, Q, 4030

p (07) 3357 3888
f (07) 3357 3788
e info@sparc.net.au



project **robinson street residential development**
address **31 robinson street, coorparoo**
client **bax property**

drawing title **proposed second floor plan**

do not scale drawing. should dimensions be conflicting or missing, notify the architect and await further instruction.
© copyright - This document is and shall remain the property of sparc. This document may only be used for the purpose for which it was commissioned and in accordance with the terms of the engagement for the commission. Unauthorised use of this document in any way is prohibited.

date

27/02/2007

scale

1:100@a3

drawn

sd

drawing no. issue

SD.04 A

job no. 0704

issue	date	revision
A	27/02/07	preliminary issue

property boundary