


property boundary

property boundary

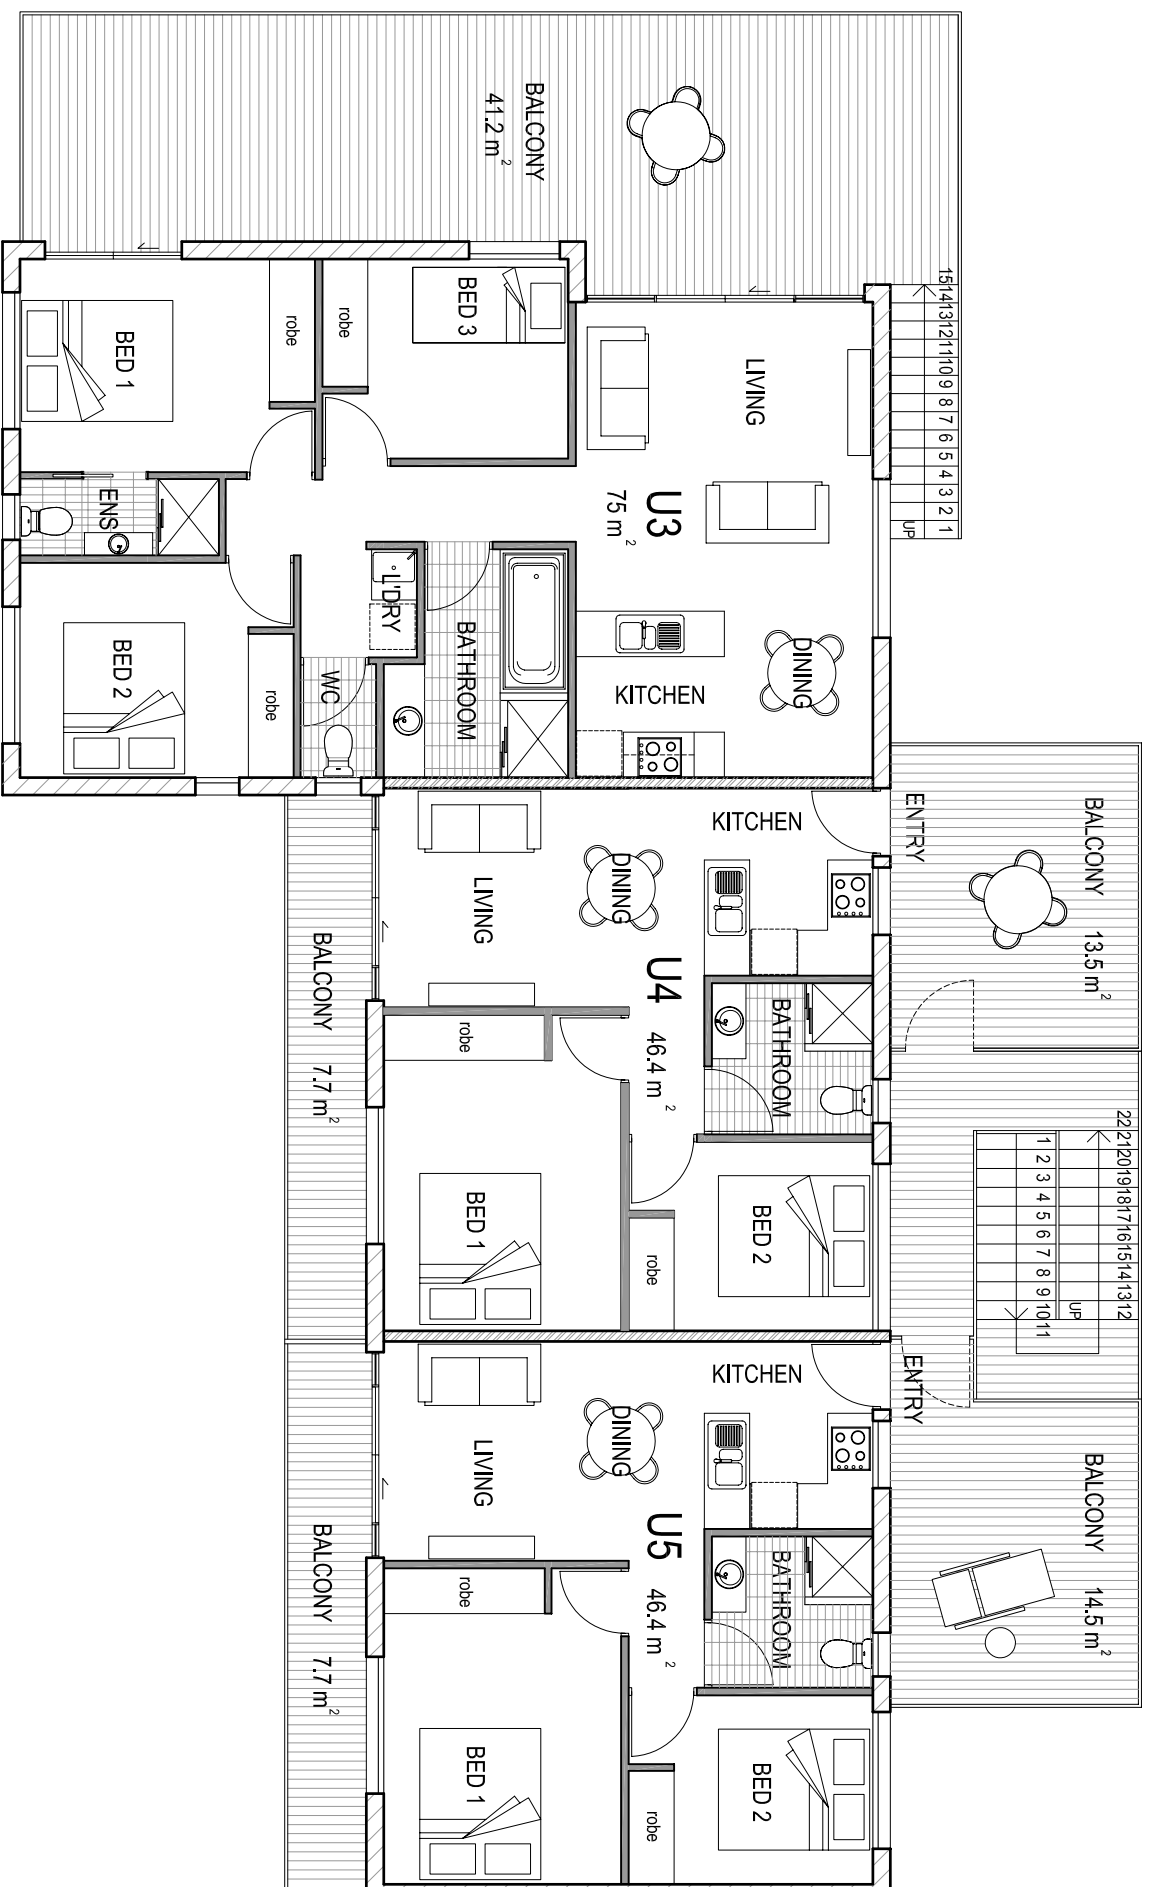

property boundary

property boundary

1

PROPOSED FIRST FLOOR PLAN

1:100 @ A3

| Issue | date | revision |
|-------|----------|-------------------|
| A | 27/02/07 | preliminary issue |
| | | |
| | | |
| | | |



230 Lutwiche road
 po box 2056
 windsor, Q, 4030

p (07) 3357 3888
 f (07) 3357 3788
 e info@sparc.net.au



project: robinson street residential development
 address: 31 robinson street, coorparoo
 client: bax property

drawing title: proposed first floor plan

do not scale drawing. should dimensions be conflicting or missing, notify the architect and await further instruction.
 © copyright - This document is and shall remain the property of sparc. This document may only be used for the purpose for which it was commissioned and in accordance with the terms of the engagement for the commission. Unauthorised use of this document in any way is prohibited.

date

27/02/2007

scale

1:100@a3

drawn

sd

drawing no. issue

SD.03 A

job no. 0704