




CHESTER ROAD UNITS

DEVELOPMENT APPLICATION

GROUND FLOOR PLAN

07-058 | DA 002
revision:
date: 8 February 2008
scale: 1:200

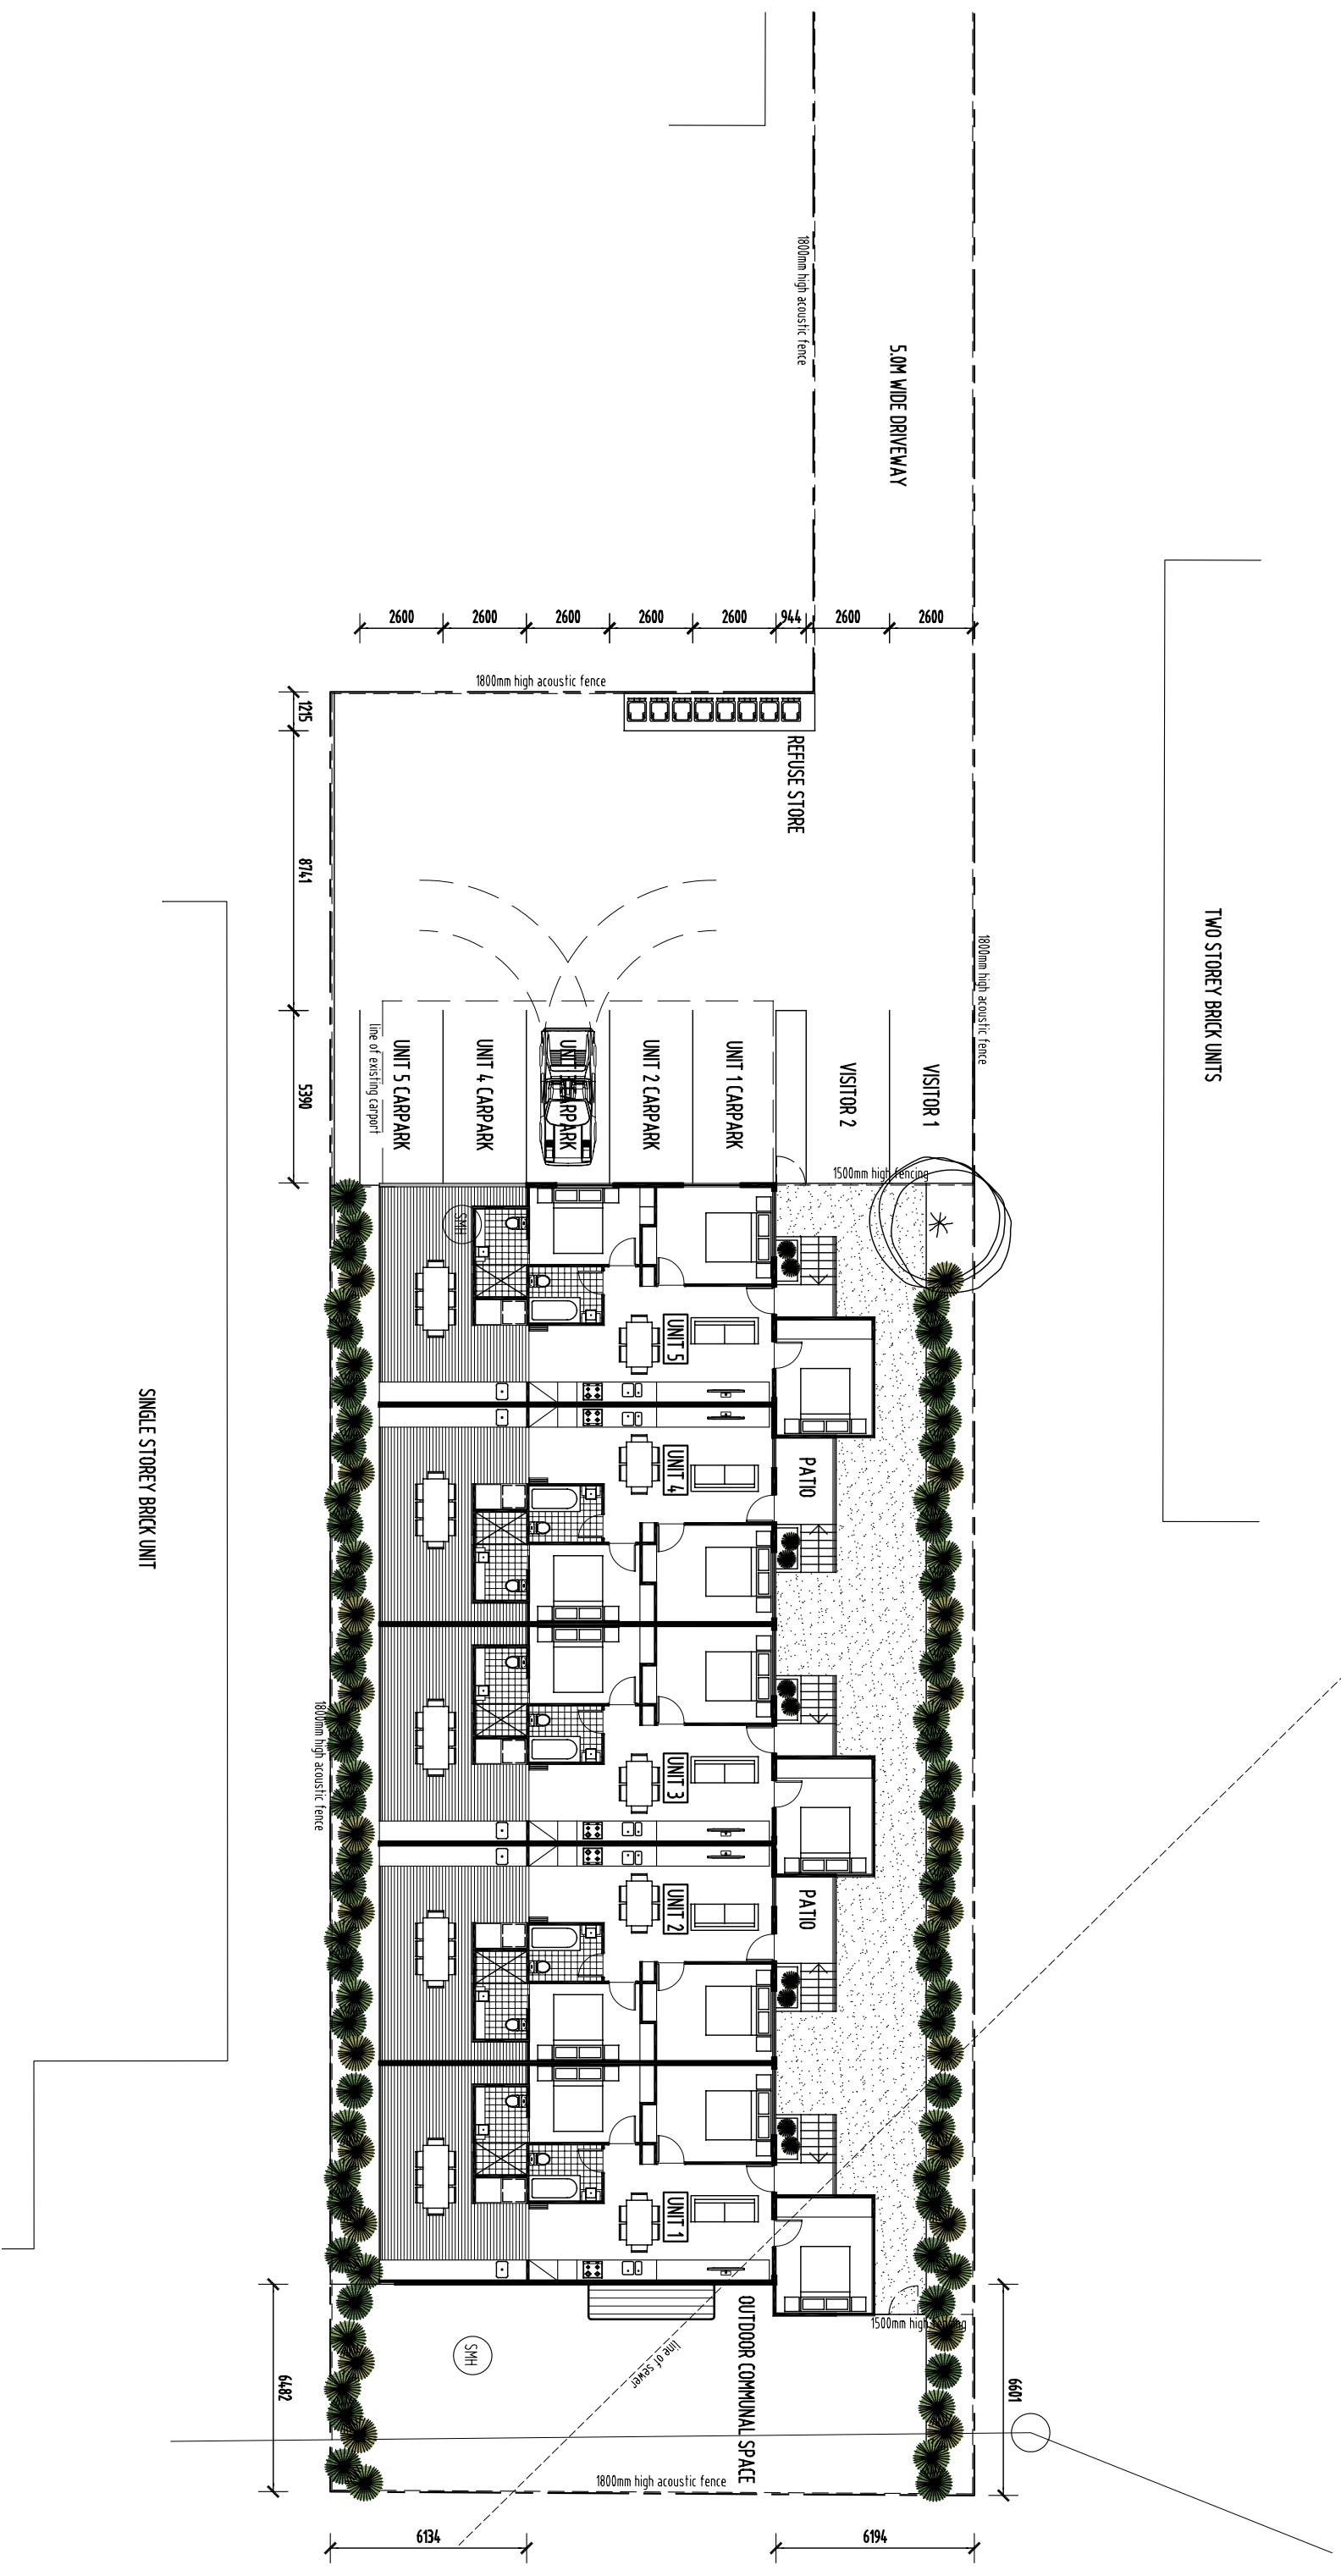

SINGLE STOREY BRICK UNIT

TWO STOREY BRICK UNITS

5.0M WIDE DRIVEWAY

1800mm high acoustic fence

1800mm high acoustic fence

REFUSE STORE

1800mm high acoustic fence

VISITOR 1

VISITOR 2

1500mm high fencing

UNIT 1 CARPARK

UNIT 2 CARPARK

UNIT 3 CARPARK

UNIT 4 CARPARK

UNIT 5 CARPARK

Line of existing carport

PATIO

PATIO

OUTDOOR COMMUNAL SPACE

1500mm high

Line of sewer

1800mm high acoustic fence

1800mm high acoustic fence

SHH

6482

6601

6134

6194