


DATE



RIDING ROAD UNITS
DEVELOPMENT APPLICATION

GROUND FLOOR PLAN

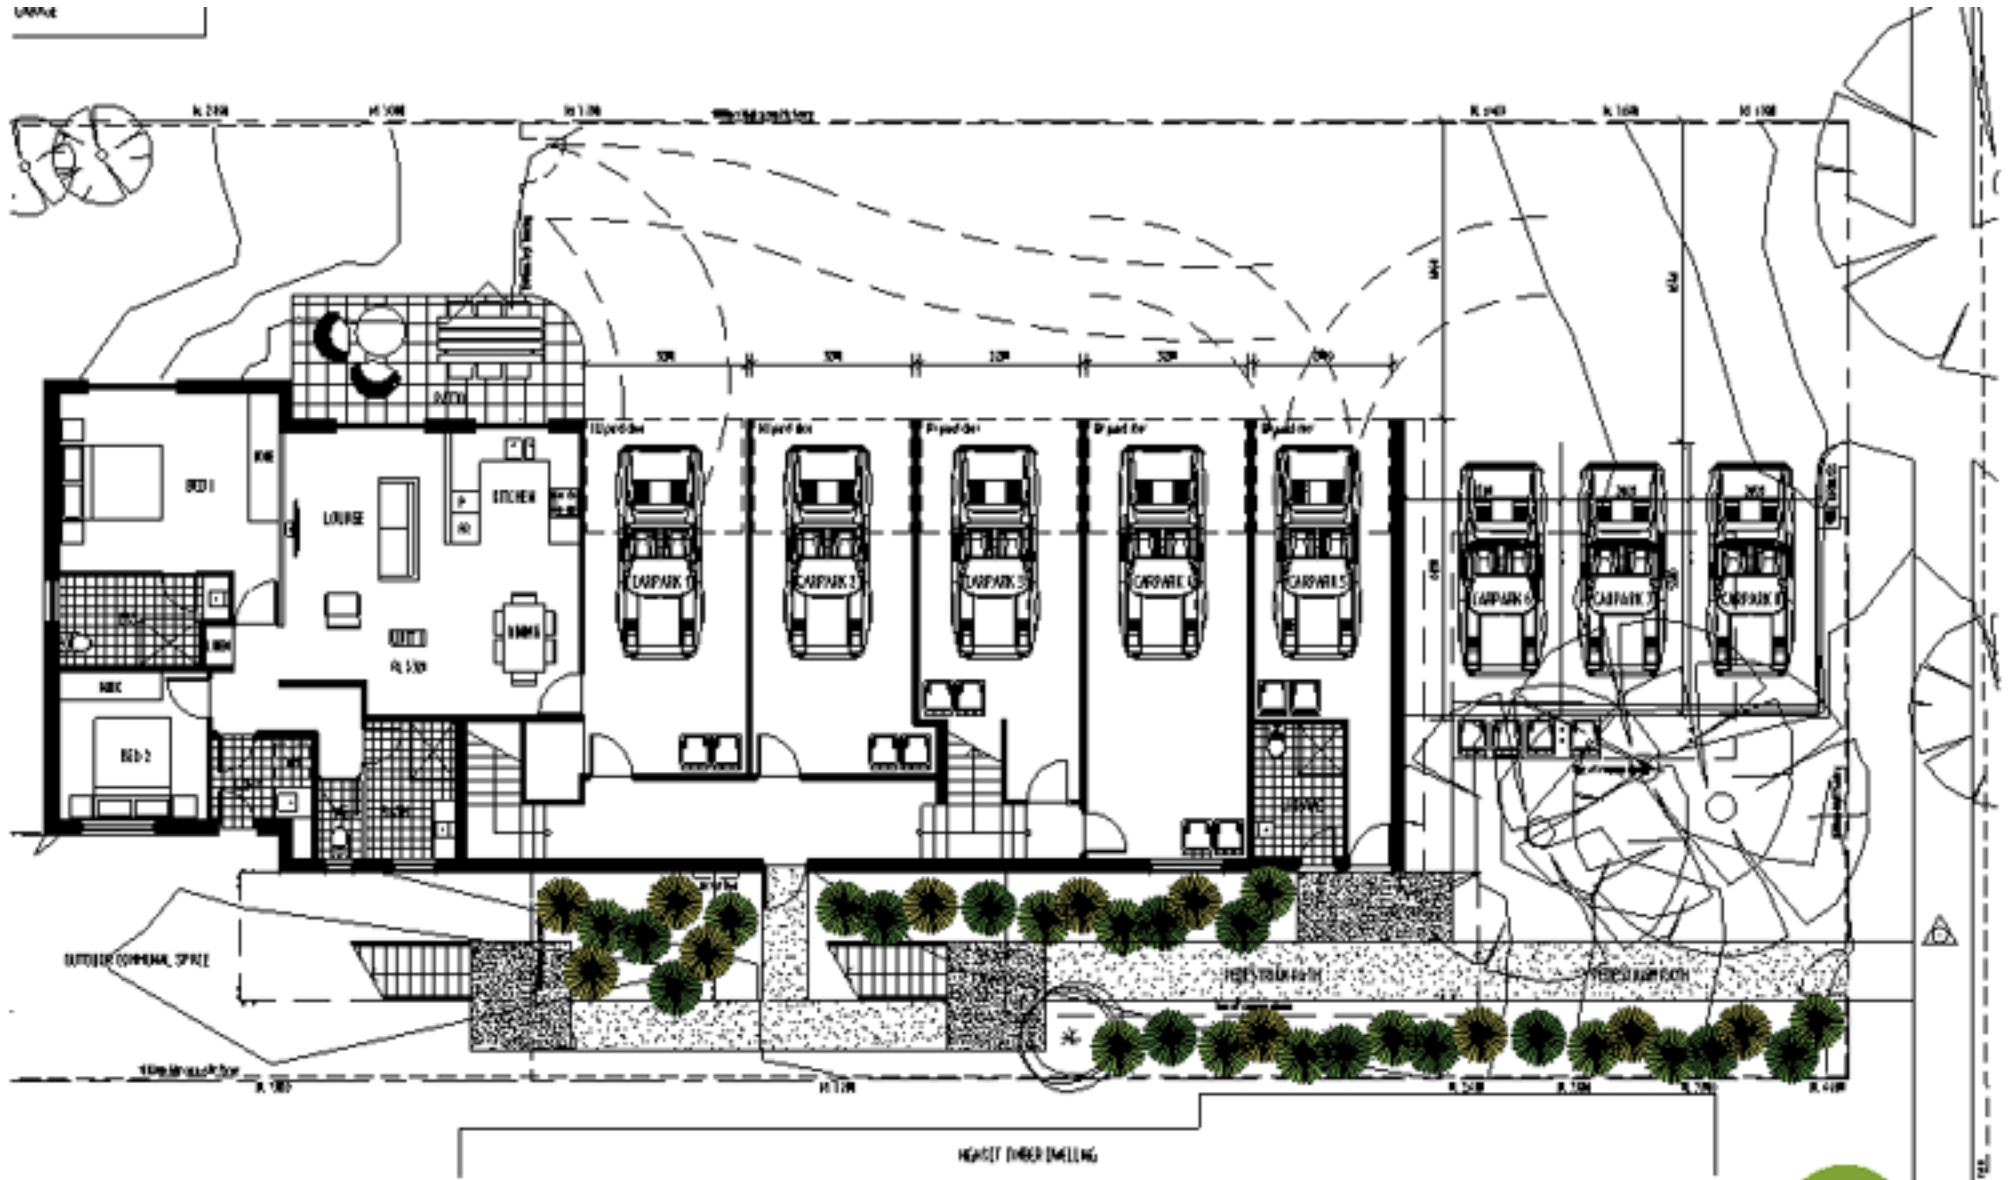

07-055 | DA 002
 25/01/11 30/01/11 100/01/11
 11/11 11/11 11/11

REF: 07-055