




CHESTER ROAD UNITS

DEVELOPMENT APPLICATION

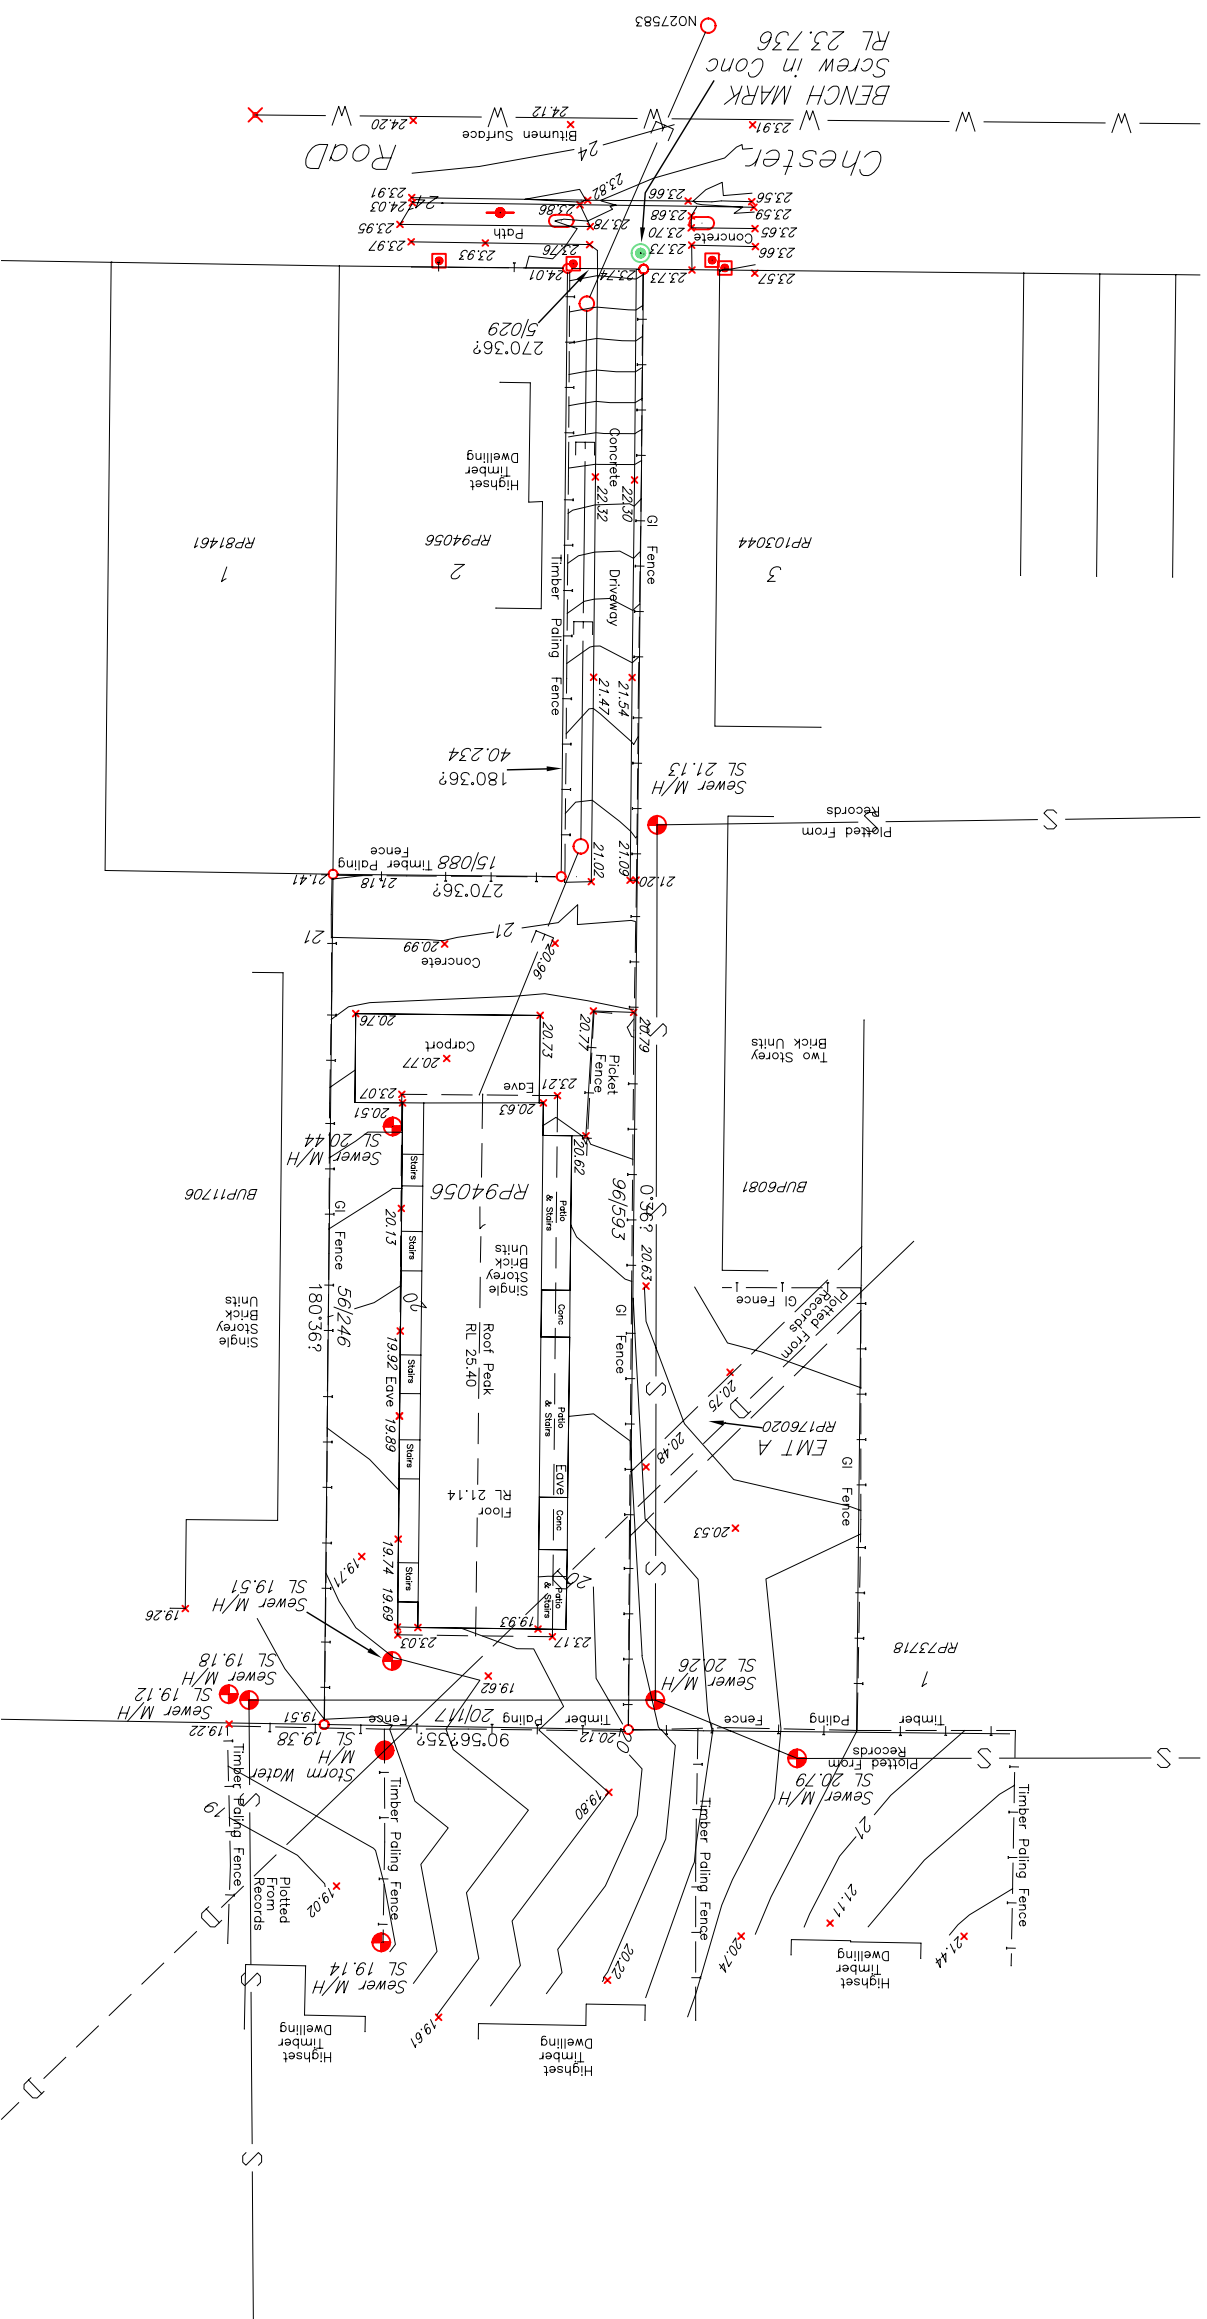

EXISTING SITE SURVEY

07-058 | DA 010
revision: D
date: 5 February 2008
scale: 1:500